


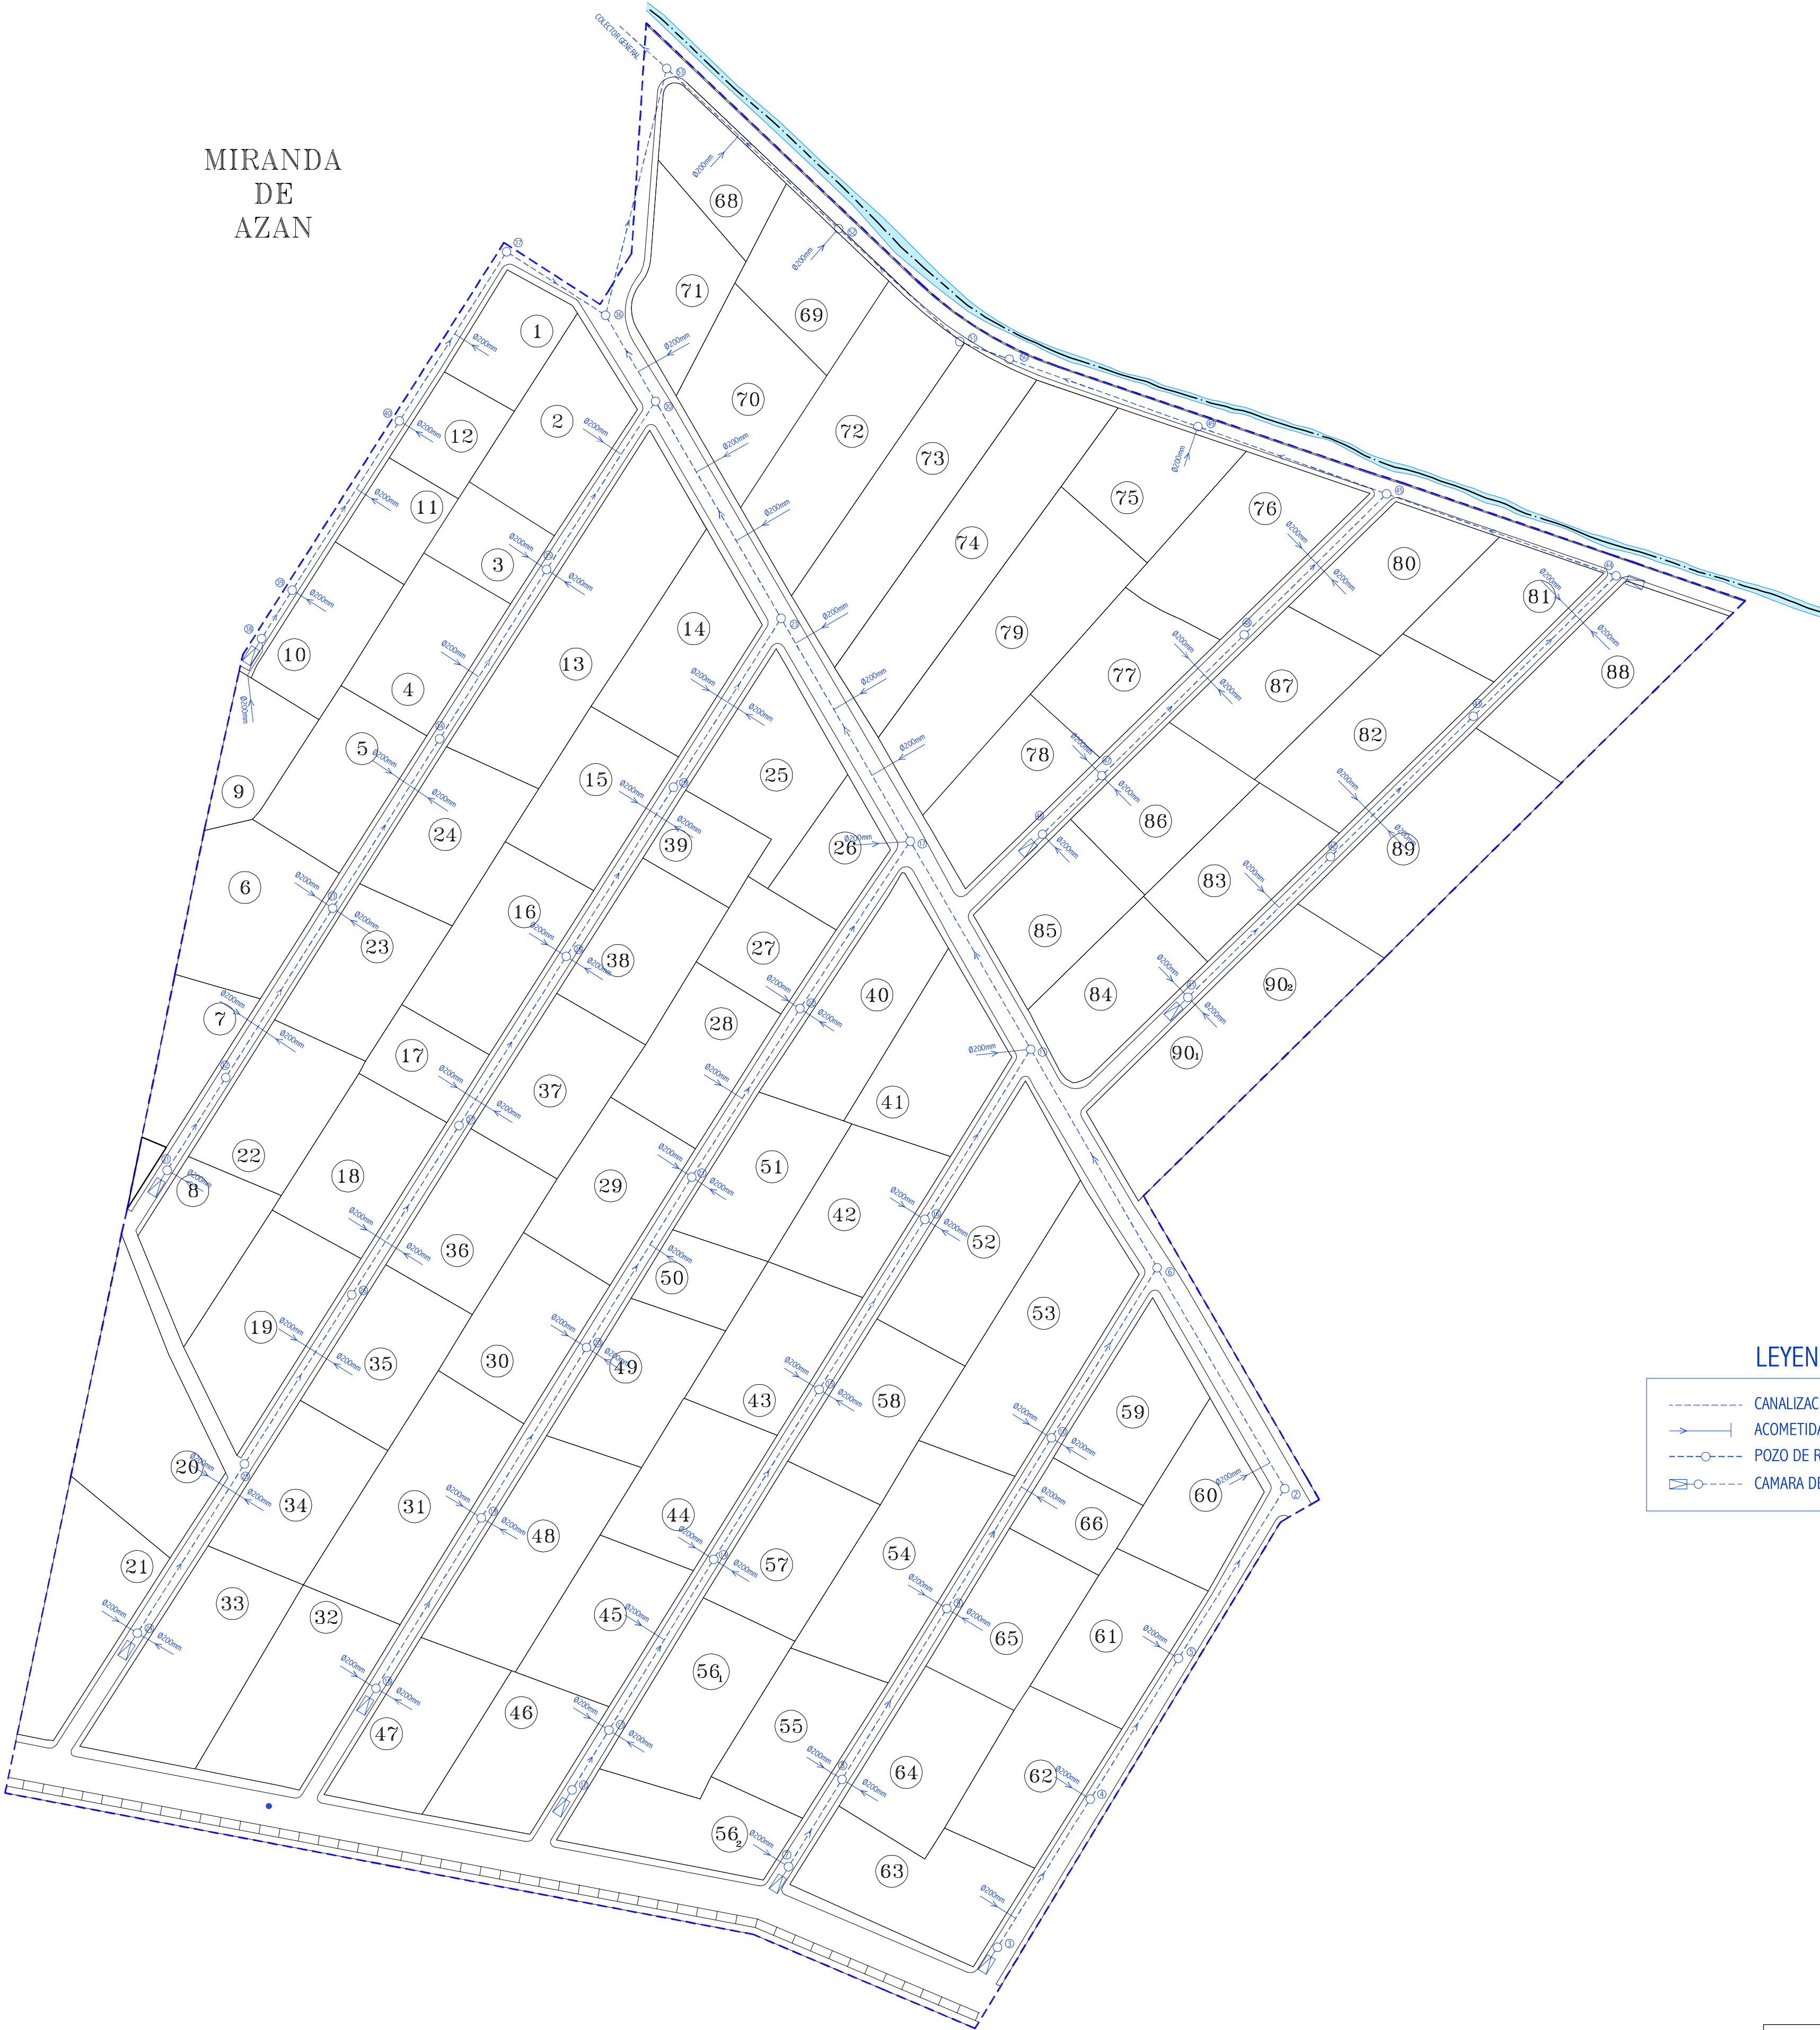

MIRANDA
DE
AZAN



LEYENDA

- CANALIZACION DE POLIETILENO
- ACOMETIDA PEND. 3%
- POZO DE REGISTRO
- CAMARA DE DESCARGA

DIMENSIONADO DE CANALIZACIONES DE POLIETILENO CORRUGADO EN RED DE AGUAS FECALES			
TRAMO	DIAMETRO	Nº VIVIENDAS	PENDIENTE
3-4	Ø 315 mm.	1	40‰
4-5	Ø 315 mm.	2	40‰
5-2	Ø 315 mm.	3	40‰
2-6	Ø 315 mm.	4	30‰
7-8	Ø 315 mm.	1	40‰
8-9	Ø 315 mm.	3	40‰
9-10	Ø 315 mm.	6	40‰
10-6	Ø 315 mm.	8	40‰
6-11	Ø 315 mm.	12	30‰
12-13	Ø 315 mm.	0	35‰
13-14	Ø 315 mm.	3	35‰
14-15	Ø 315 mm.	5	35‰
15-16	Ø 315 mm.	7	35‰
16-11	Ø 315 mm.	9	35‰
11-17	Ø 315 mm.	22	50‰
18-19	Ø 315 mm.	2	25‰
19-20	Ø 315 mm.	4	25‰
20-21	Ø 315 mm.	7	25‰
21-22	Ø 315 mm.	10	25‰
22-17	Ø 315 mm.	12	25‰
17-23	Ø 315 mm.	38	20‰
24-25	Ø 315 mm.	4	40‰
25-26	Ø 315 mm.	6	20‰
26-27	Ø 315 mm.	8	20‰
27-28	Ø 315 mm.	10	20‰
28-29	Ø 315 mm.	14	20‰
29-23	Ø 315 mm.	16	20‰
23-30	Ø 315 mm.	56	30‰
31-32	Ø 315 mm.	1	20‰
32-33	Ø 315 mm.	3	20‰
33-34	Ø 315 mm.	7	20‰
34-35	Ø 315 mm.	8	20‰
35-30	Ø 315 mm.	11	20‰
30-36	Ø 315 mm.	68	8‰
38-39	Ø 315 mm.	1	35‰
39-40	Ø 315 mm.	3	35‰
40-37	Ø 315 mm.	5	35‰
37-36	Ø 315 mm.	5	8‰
36-53	Ø 315 mm.	73	20‰
41-42	Ø 315 mm.	3	40‰
42-43	Ø 315 mm.	5	40‰
43-44	Ø 315 mm.	7	40‰
44-45	Ø 315 mm.	7	8‰
46-47	Ø 315 mm.	1	40‰
47-48	Ø 315 mm.	5	40‰
48-45	Ø 315 mm.	7	40‰
45-49	Ø 315 mm.	14	8‰
49-50	Ø 315 mm.	15	8‰
50-51	Ø 315 mm.	15	8‰
51-52	Ø 315 mm.	15	8‰
52-53	Ø 315 mm.	17	8‰
53-COLECTOR	Ø 315 mm.	90	8‰

PROYECTO DE URBANIZACION
"LOS GUIJOS"
MIRANDA DE AZAN

OD3-P4

PROMOTORES:
AYUNTAMIENTO DE MIRANDA DE AZAN
PLANO DE URBANIZACIÓN

RED DE SANEAMIENTO DE AGUAS FECALES
ESCALA 1:1.000 CIUDAD RODRIGO. OCTUBRE 2012

ARQUITECTO:
JUAN JOSE RODRIGUEZ LEWUS