


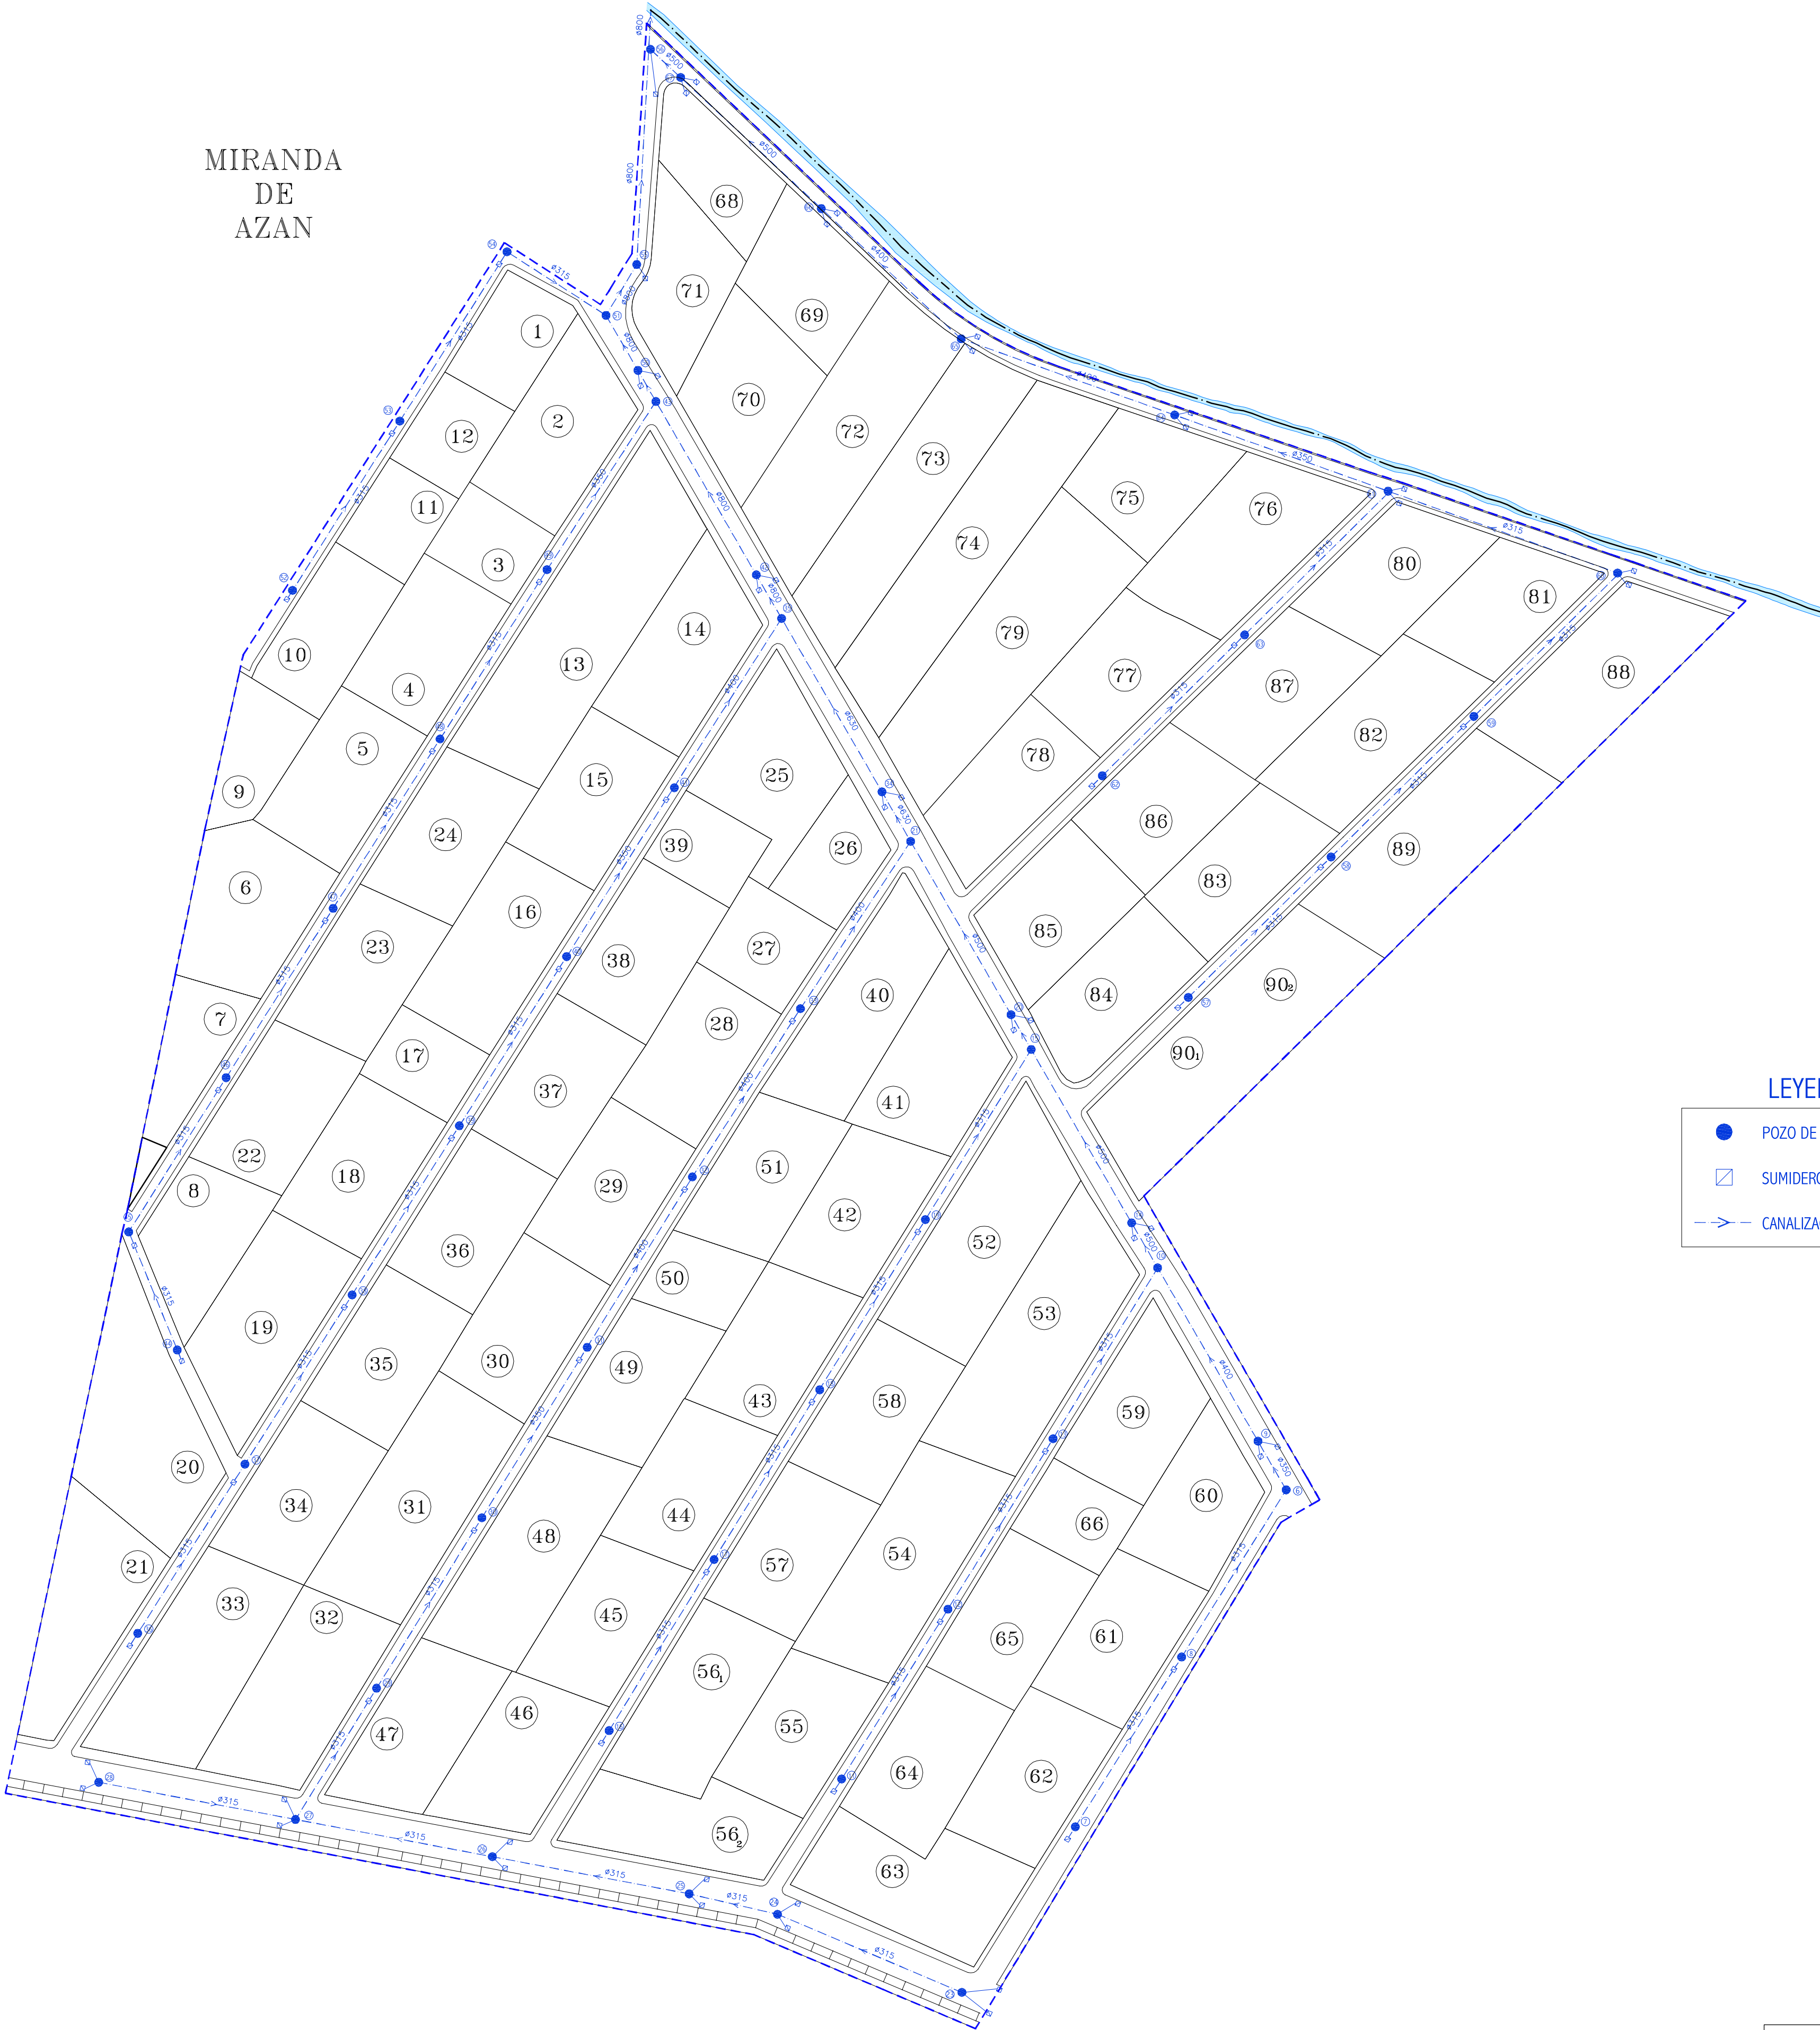

MIRANDA
DE
AZAN



LEYENDA

- POZO DE REGISTRO
- SUMIDERO
- -> CANALIZACION DE POLIETILENO

DIMENSIONADO DE CANALIZACIONES DE POLIETILENO
CORRUGADO EN RED DE AGUAS PLUVIALES

TRAMO	DIAMETRO	PENDIENTE
1-2		
2-3		
3-4		
4-5		
5-6		
7-8	Ø 315 mm.	10‰
8-6	Ø 315 mm.	10‰
6-9	Ø 350 mm.	10‰
9-10	Ø 400 mm.	10‰
11-12	Ø 315 mm.	10‰
12-13	Ø 315 mm.	10‰
13-10	Ø 315 mm.	10‰
10-14	Ø 500 mm.	10‰
14-15	Ø 500 mm.	10‰
16-17	Ø 315 mm.	10‰
17-18	Ø 315 mm.	10‰
18-19	Ø 315 mm.	10‰
19-15	Ø 315 mm.	10‰
15-20	Ø 500 mm.	10‰
20-21	Ø 500 mm.	10‰
22-23		
23-24	Ø 315 mm.	10‰
24-25	Ø 315 mm.	10‰
25-26	Ø 315 mm.	10‰
26-27	Ø 315 mm.	10‰
28-27	Ø 315 mm.	10‰
27-29	Ø 315 mm.	10‰
29-30	Ø 315 mm.	10‰
30-31	Ø 350 mm.	10‰
31-32	Ø 400 mm.	10‰
32-33	Ø 400 mm.	10‰
33-21	Ø 400 mm.	10‰
21-34	Ø 600 mm.	10‰
34-35	Ø 600 mm.	10‰
36-37	Ø 315 mm.	10‰
37-38	Ø 315 mm.	10‰
38-39	Ø 315 mm.	10‰
39-40	Ø 315 mm.	10‰
40-41	Ø 350 mm.	10‰
41-35	Ø 400 mm.	10‰
35-42	Ø 800 mm.	10‰
42-43	Ø 800 mm.	10‰
44-45	Ø 315 mm.	10‰
45-46	Ø 315 mm.	10‰
46-47	Ø 315 mm.	10‰
47-48	Ø 315 mm.	10‰
48-49	Ø 315 mm.	10‰
49-43	Ø 350 mm.	10‰
43-50	Ø 800 mm.	10‰
50-51	Ø 800 mm.	10‰
52-53	Ø 315 mm.	10‰
53-54	Ø 315 mm.	10‰
54-51	Ø 315 mm.	10‰
51-55	Ø 800 mm.	10‰
55-56	Ø 800 mm.	10‰
57-58	Ø 315 mm.	10‰
58-59	Ø 315 mm.	10‰
59-60	Ø 315 mm.	10‰
60-61	Ø 315 mm.	10‰
62-63	Ø 315 mm.	10‰
63-61	Ø 315 mm.	10‰
61-64	Ø 350 mm.	10‰
64-65	Ø 400 mm.	10‰
65-66	Ø 400 mm.	10‰
66-67	Ø 500 mm.	10‰
67-56	Ø 500 mm.	10‰
56-REGATO	Ø 800 mm.	10‰

PROYECTO DE URBANIZACION
"LOS GUIJOS"
MIRANDA DE AZAN

OD3-P5

PROMOTORES:
AYUNTAMIENTO DE MIRANDA DE AZAN

PLANO DE URBANIZACIÓN
RED DE SANEAMIENTO DE AGUAS PLUVIALES

ESCALA 1:1.000

CIUDAD RODRIGO, OCTUBRE 2012

ARQUITECTO:

JUAN JOSE RODRIGUEZ LEWIS